

MARK	DATE	REVISION

STEVE ENNIS
ARCHITECT
1108 EAST JACKSON STREET
MEDFORD, OREGON 97504


PROJECT FOR
CITY OF ASHLAND

PROJECT NAME
PIONEER HALL


PROJECT ADDRESS
73 WINBURN WAY
ASHLAND, OREGON 97520


DRAWING TITLE
SITE PLAN

FILE NAME 1717 SP	DRAWING NUMBER 1
PROJECT NUMBER 1717	
DATE 09-11-17	

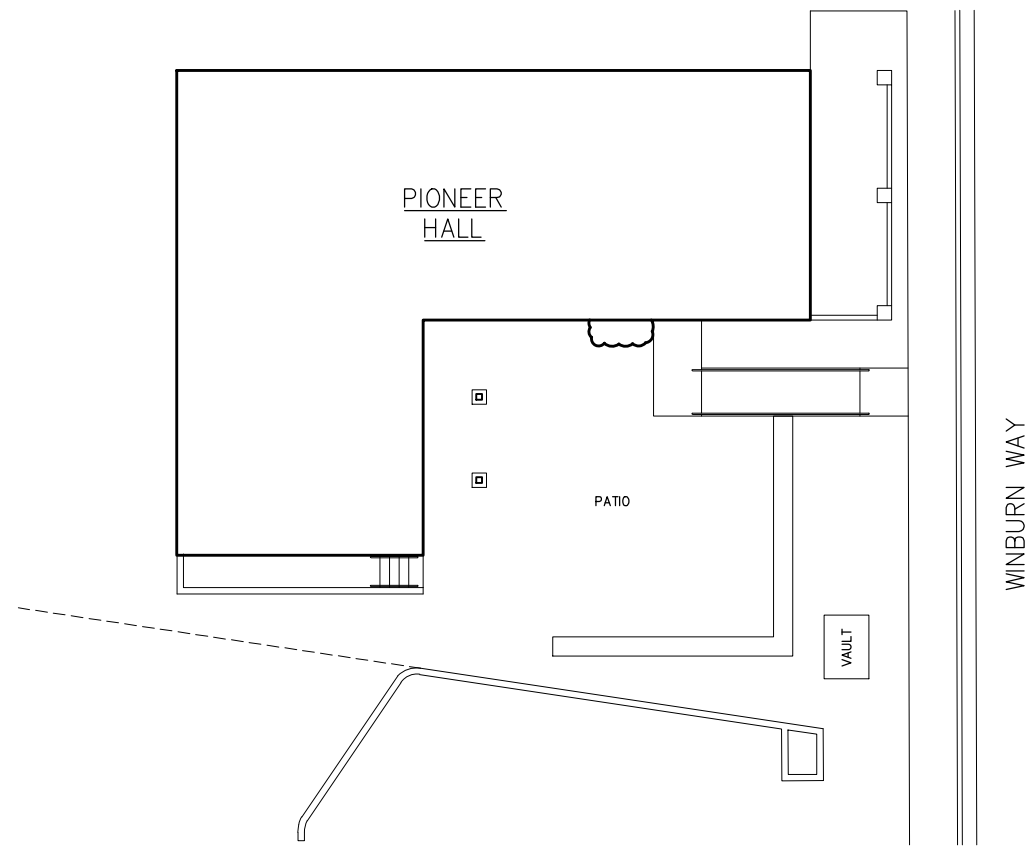


SITE PLAN

 

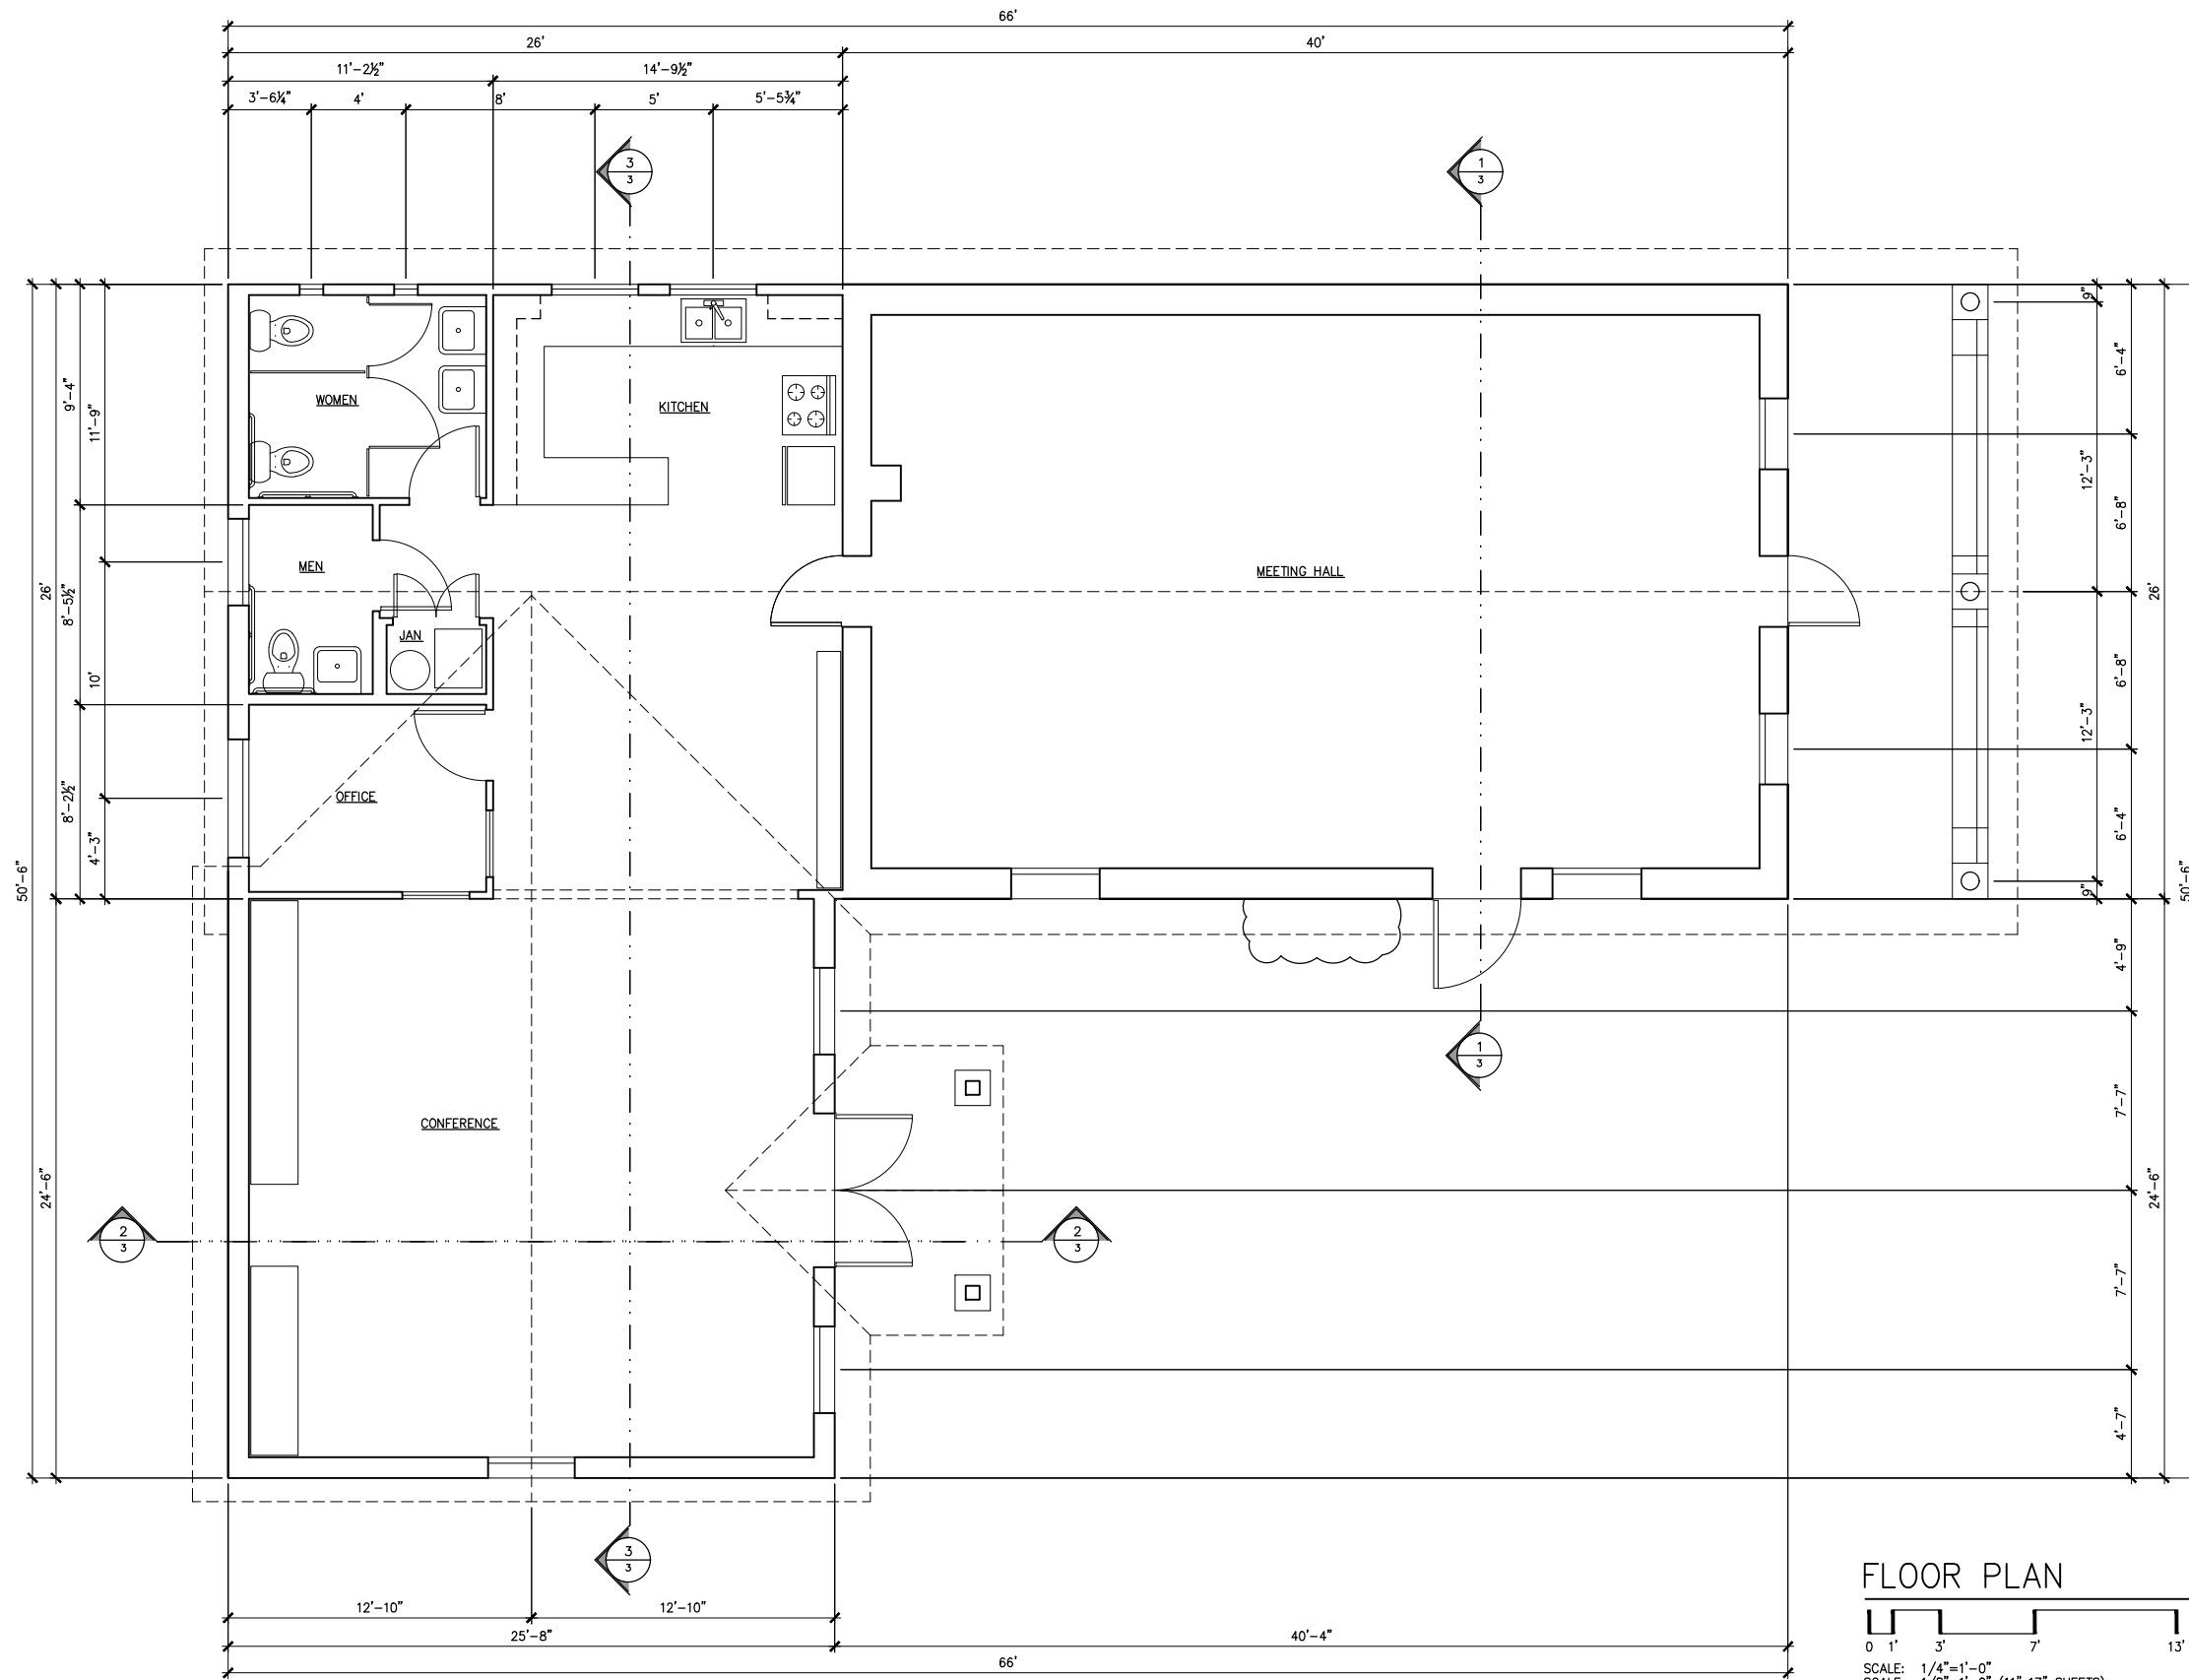

FLOOR PLAN

 

MARK	DATE	REVISION

**STEVE ENNIS
ARCHITECT**
1108 EAST JACKSON STREET
MEDFORD, OREGON 97504


PROJECT FOR
CITY OF ASHLAND

PROJECT NAME
PIONEER HALL

PROJECT ADDRESS
73 WINBURN WAY
ASHLAND, OREGON 97520


DRAWING TITLE
FLOOR PLAN

FILE NAME 1717 FP	DRAWING NUMBER 2
PROJECT NUMBER 1717	
DATE 09-11-17	

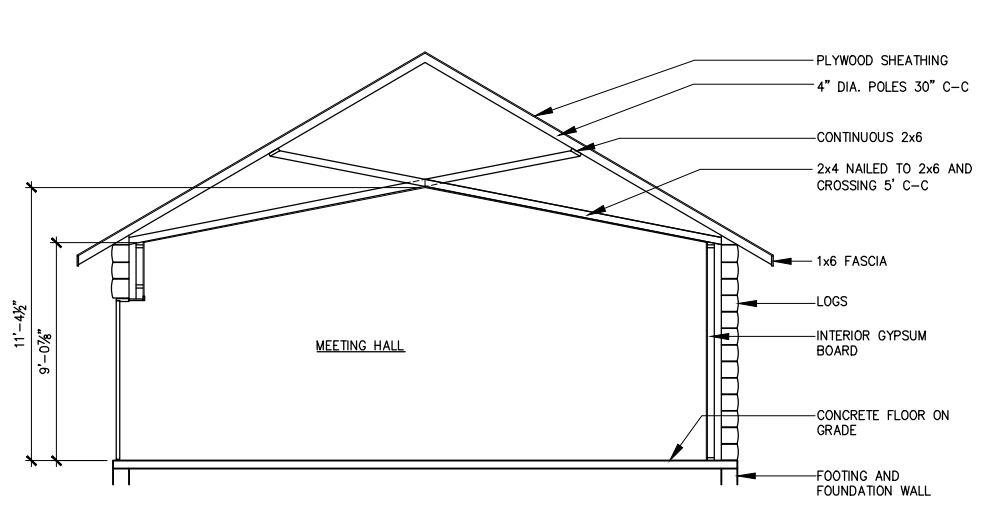


BUILDING SECTION 1

SCALE: 1/4"=1'-0"

 


SCALE: 1/4"=1'-0"
SCALE: 1/8"=1'-0" (11"x17" SHEETS)

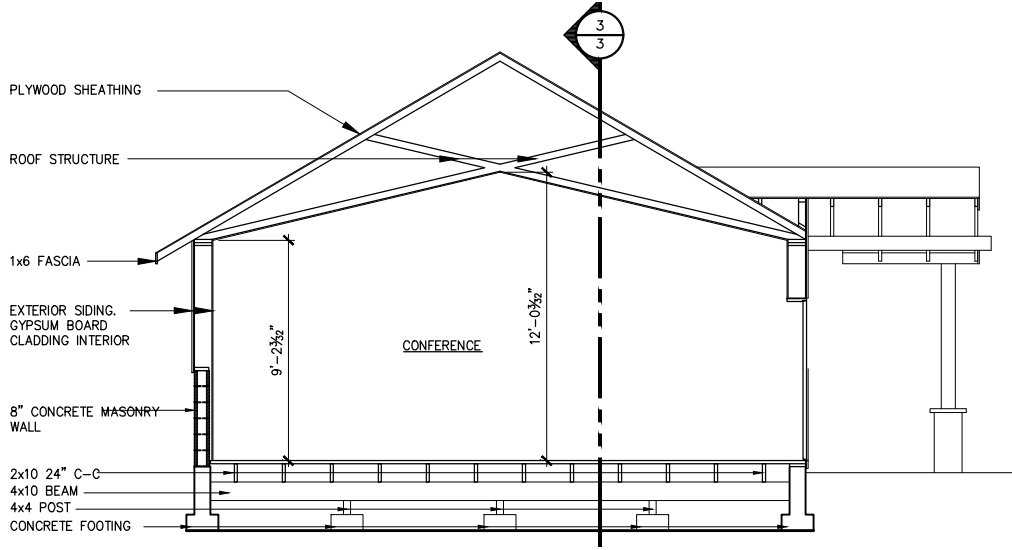


BUILDING SECTION 2

SCALE: 1/4"=1'-0"

 


SCALE: 1/4"=1'-0"
SCALE: 1/8"=1'-0" (11"x17" SHEETS)

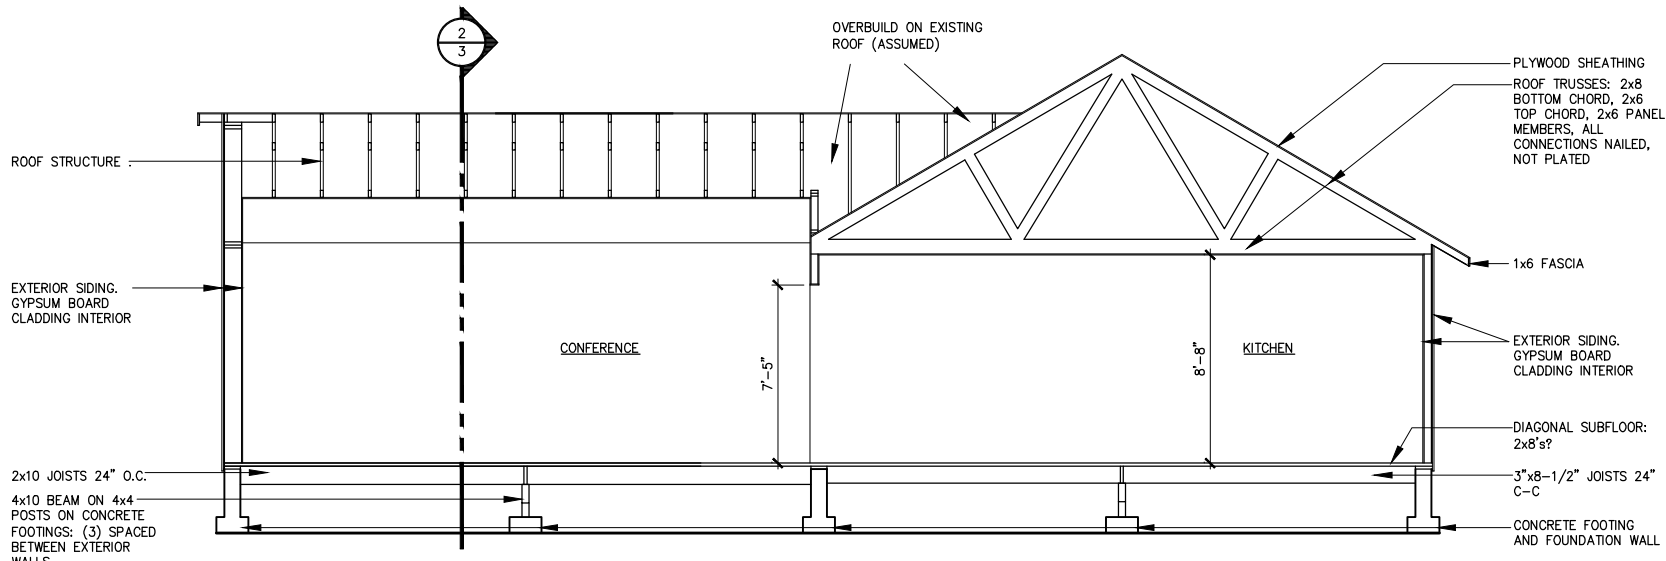

BUILDING SECTION 3

SCALE: 1/4"=1'-0"

 

SCALE: 1/4"=1'-0"
SCALE: 1/8"=1'-0" (11"x17" SHEETS)

MARK	DATE	REVISION

**STEVE ENNIS
ARCHITECT**
1108 EAST JACKSON STREET
MEDFORD, OREGON 97504

PROJECT FOR
CITY OF ASHLAND


PROJECT NAME
PIONEER HALL

PROJECT ADDRESS
**73 WINBURN WAY
ASHLAND, OREGON 97520**


DRAWING TITLE
BUILDING SECTIONS

FILE NAME 1717 BS	DRAWING NUMBER
PROJECT NUMBER 1717	3
DATE 09-11-17	


MARK	DATE	REVISION

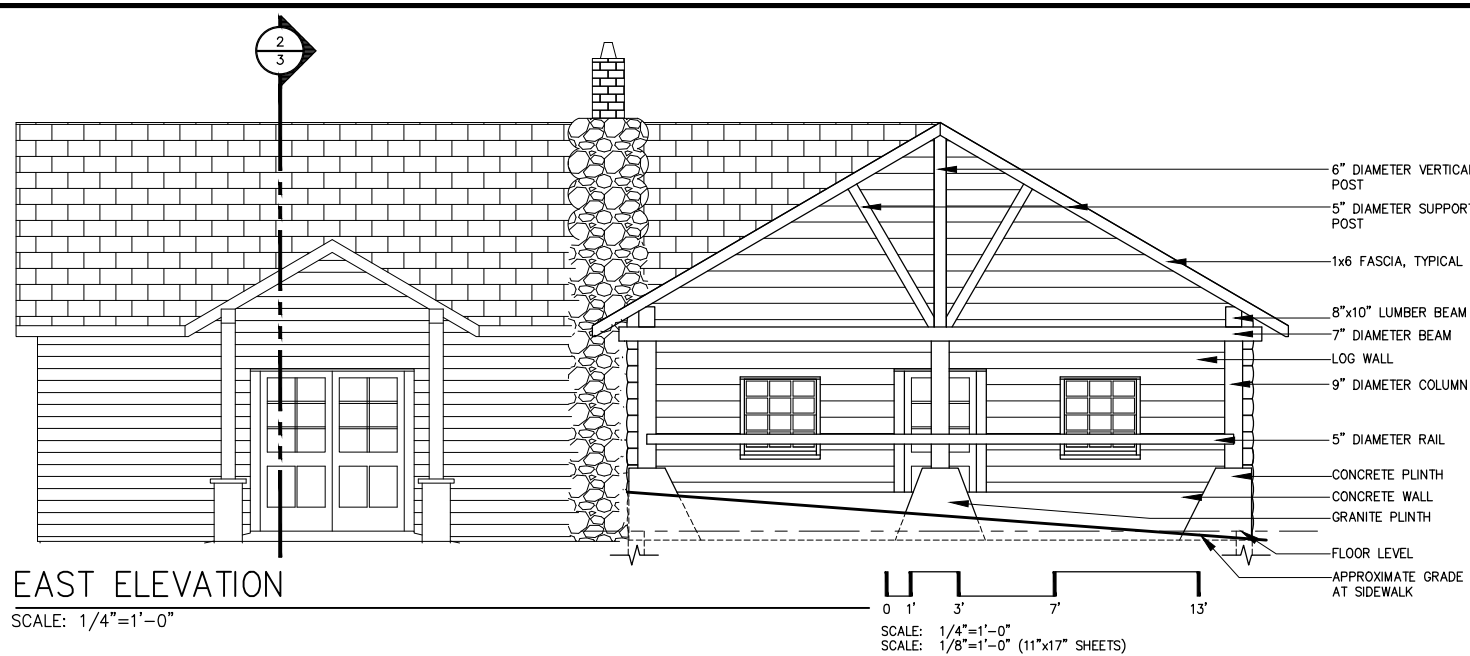

EAST ELEVATION
SCALE: 1/4"=1'-0"

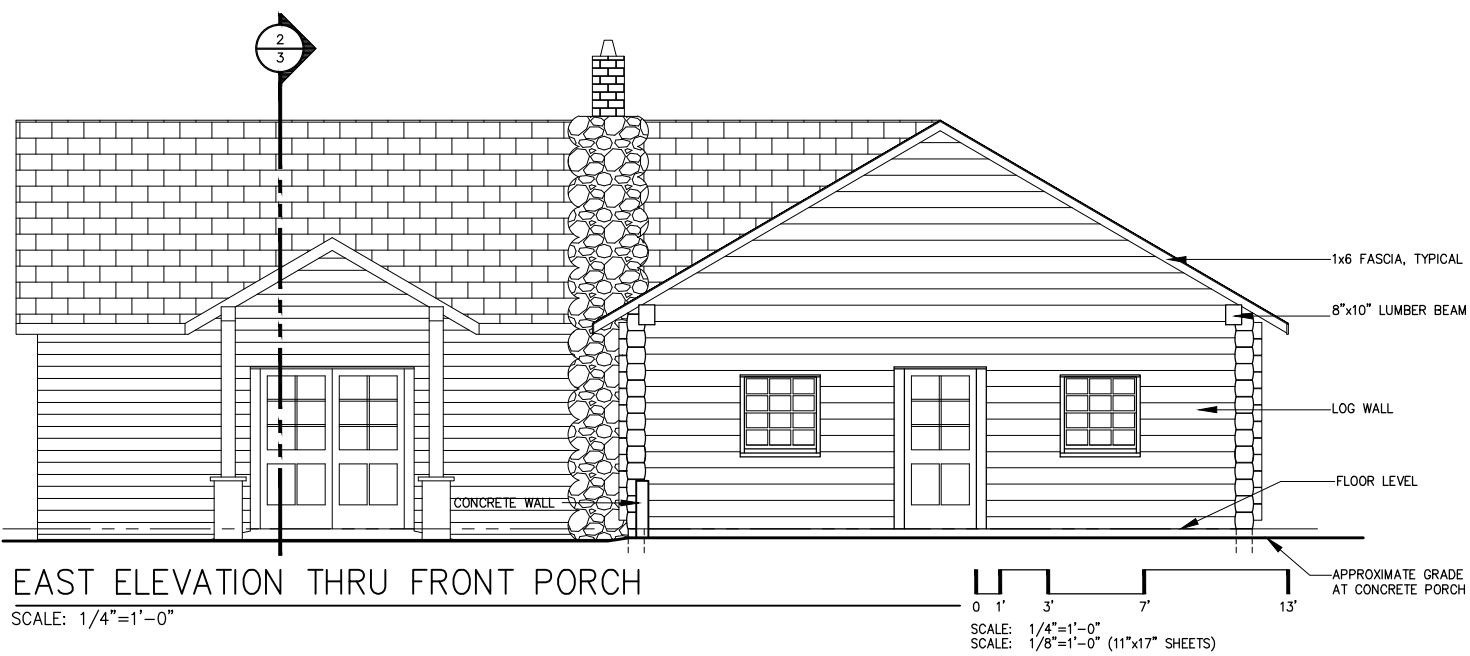

EAST ELEVATION THRU FRONT PORCH
SCALE: 1/4"=1'-0"

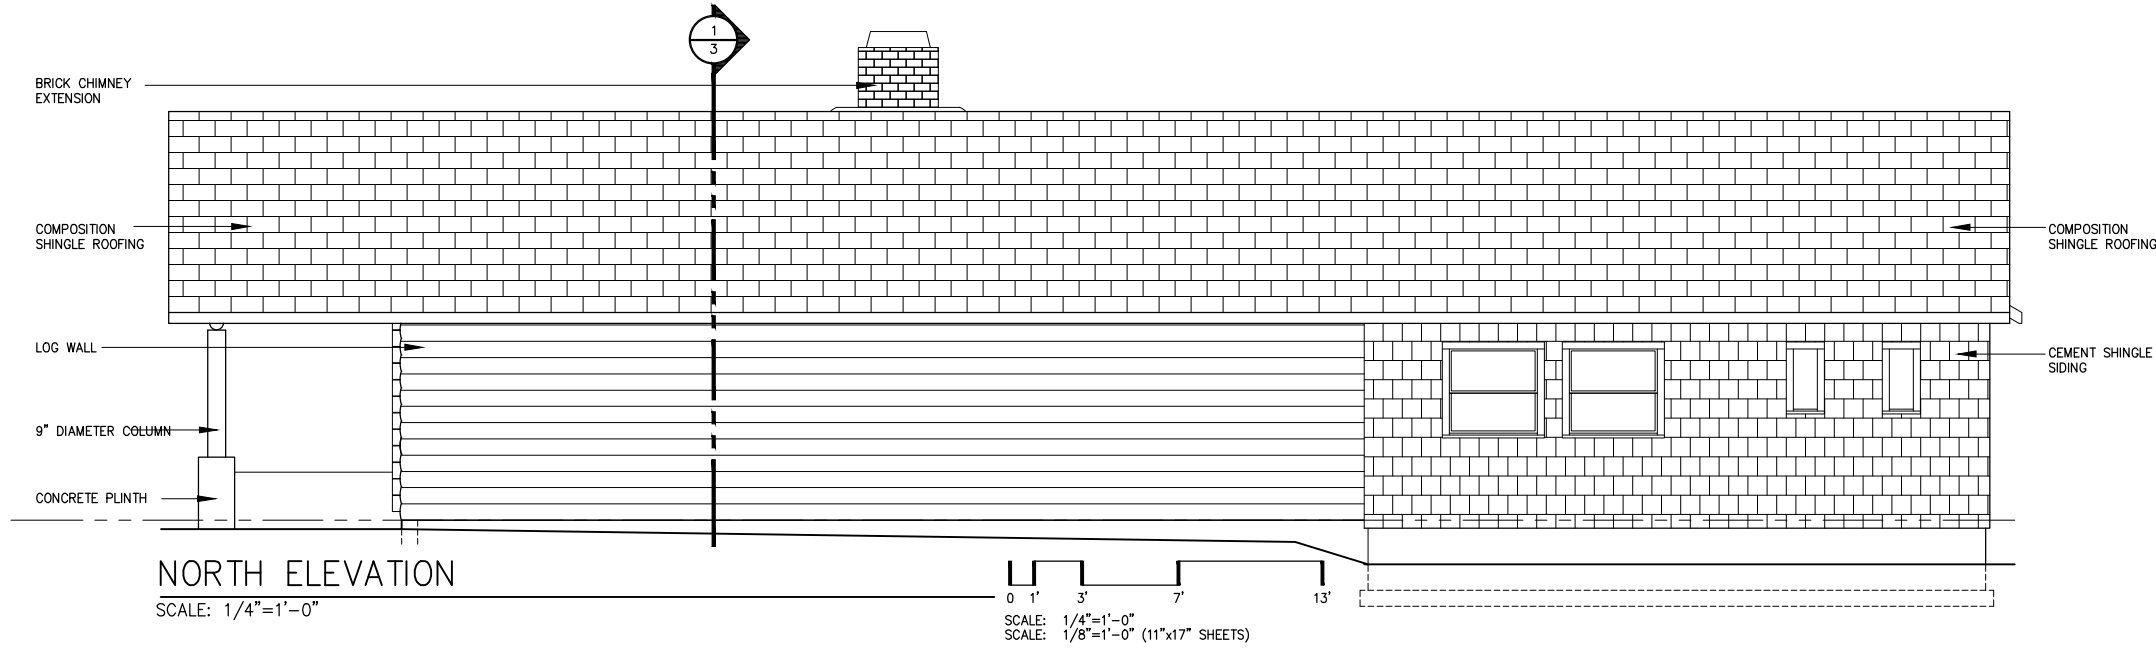

NORTH ELEVATION
SCALE: 1/4"=1'-0"

**STEVE ENNIS
ARCHITECT**
1108 EAST JACKSON STREET
MEDFORD, OREGON 97504

PROJECT FOR
CITY OF ASHLAND


PROJECT NAME
PIONEER HALL

PROJECT ADDRESS
**73 WINBURN WAY
ASHLAND, OREGON 97520**

DRAWING TITLE
**EXTERIOR
ELEVATIONS**


FILE NAME 1717_BS	DRAWING NUMBER
PROJECT NUMBER 1717	4
DATE 09-11-17	

MARK	DATE	REVISION

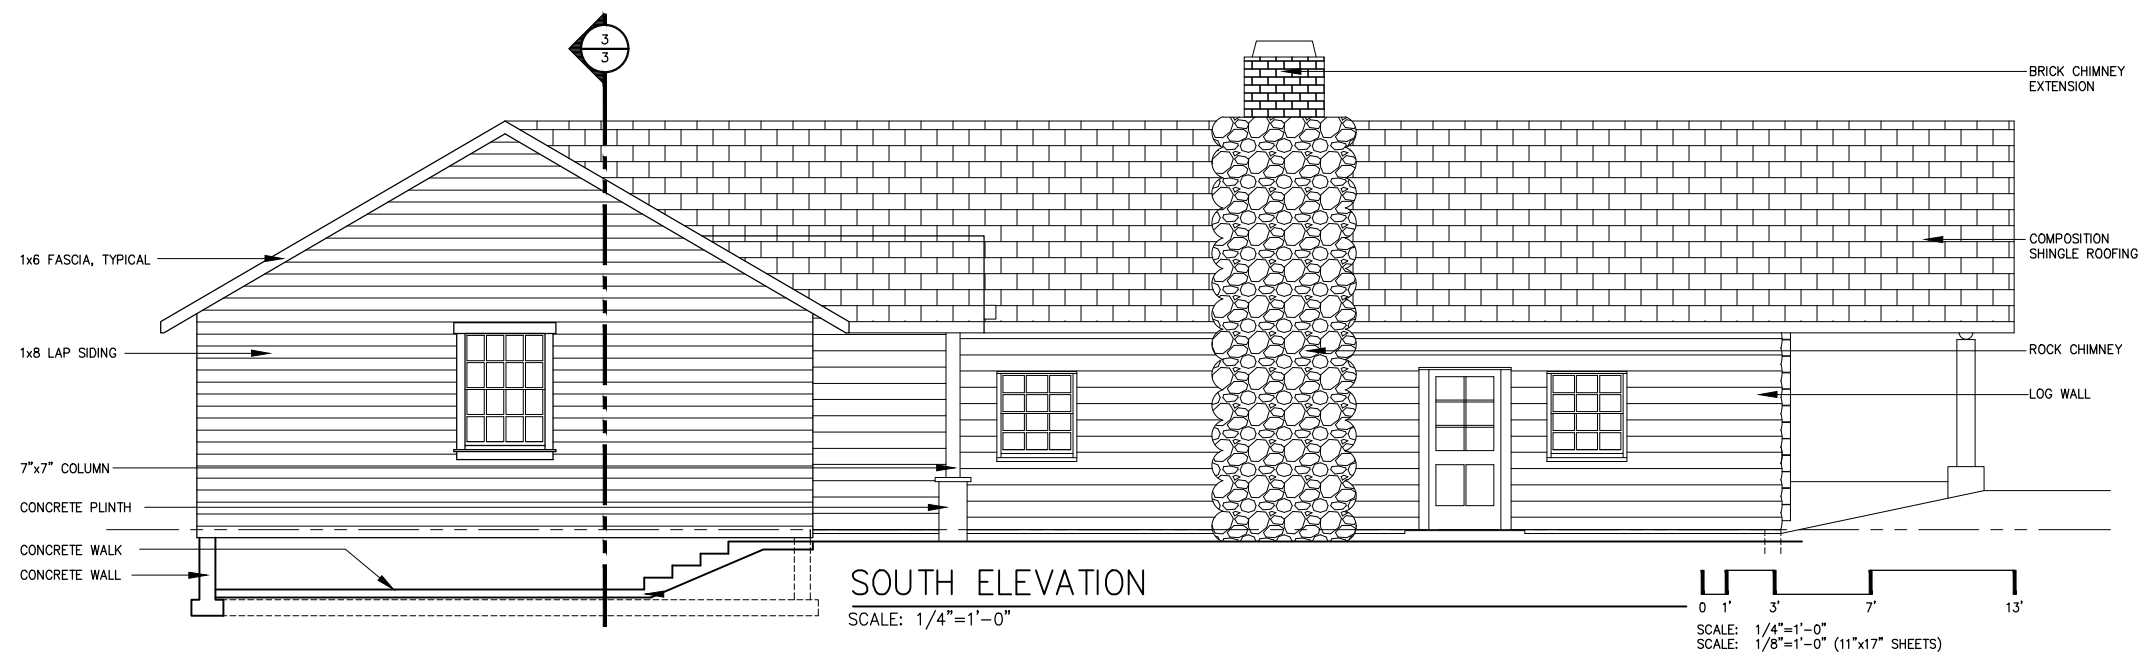

SOUTH ELEVATION
SCALE: 1/4"=1'-0"

0 1' 3' 7' 13'
SCALE: 1/4"=1'-0"
SCALE: 1/8"=1'-0" (11"x17" SHEETS)

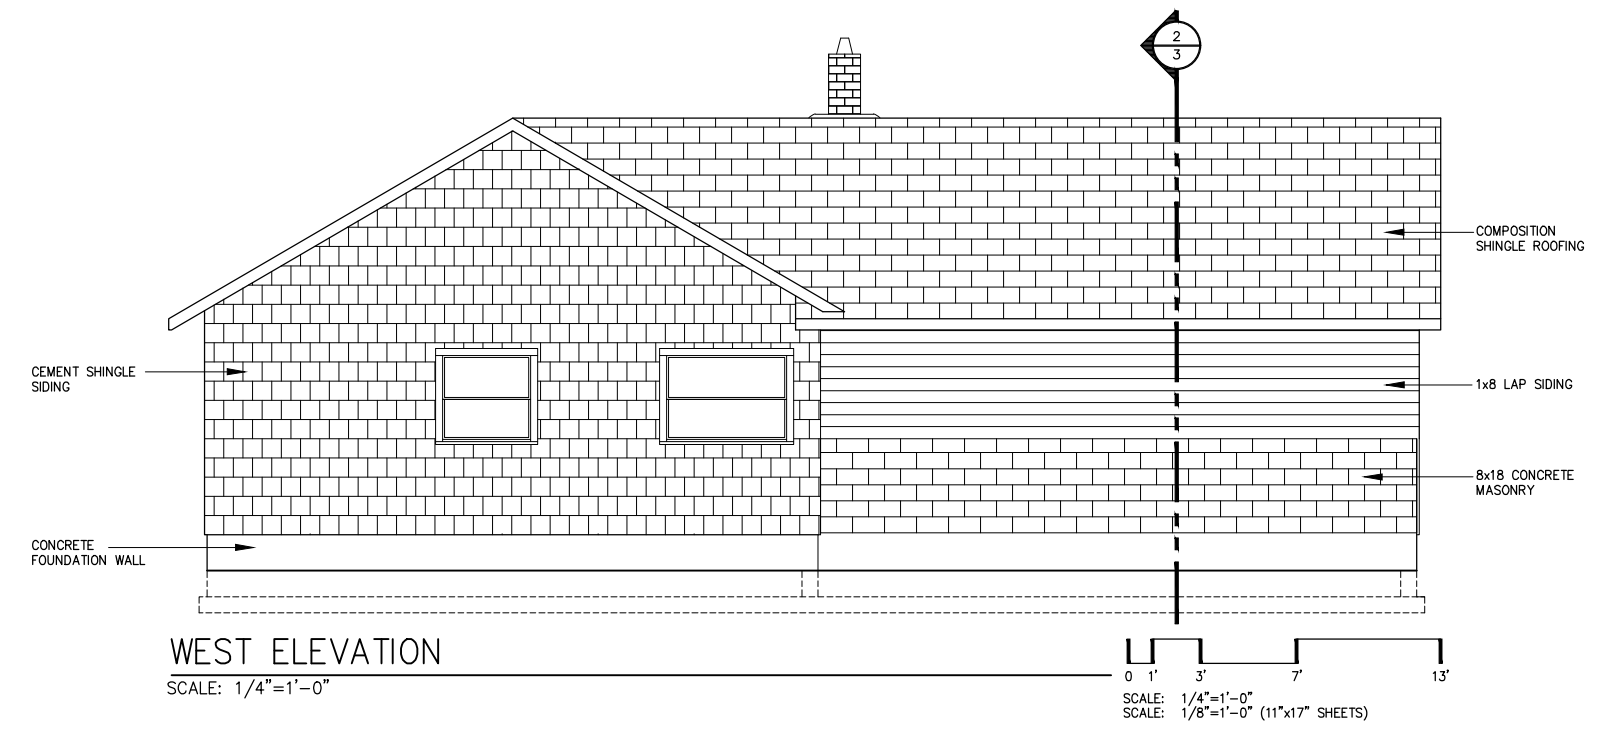

WEST ELEVATION
SCALE: 1/4"=1'-0"

0 1' 3' 7' 13'
SCALE: 1/4"=1'-0"
SCALE: 1/8"=1'-0" (11"x17" SHEETS)

**STEVE ENNIS
ARCHITECT**
1108 EAST JACKSON STREET
MEDFORD, OREGON 97504

PROJECT FOR
CITY OF ASHLAND

PROJECT NAME
PIONEER HALL

PROJECT ADDRESS
**73 WINBURN WAY
ASHLAND, OREGON 97520**

DRAWING TITLE
**EXTERIOR
ELEVATIONS**

FILE NAME 1717_BS	DRAWING NUMBER
PROJECT NUMBER 1717	5
DATE 09-11-17	