


Pioneer Hall

(73 Winburn Way)



Scale: 1" = 2'

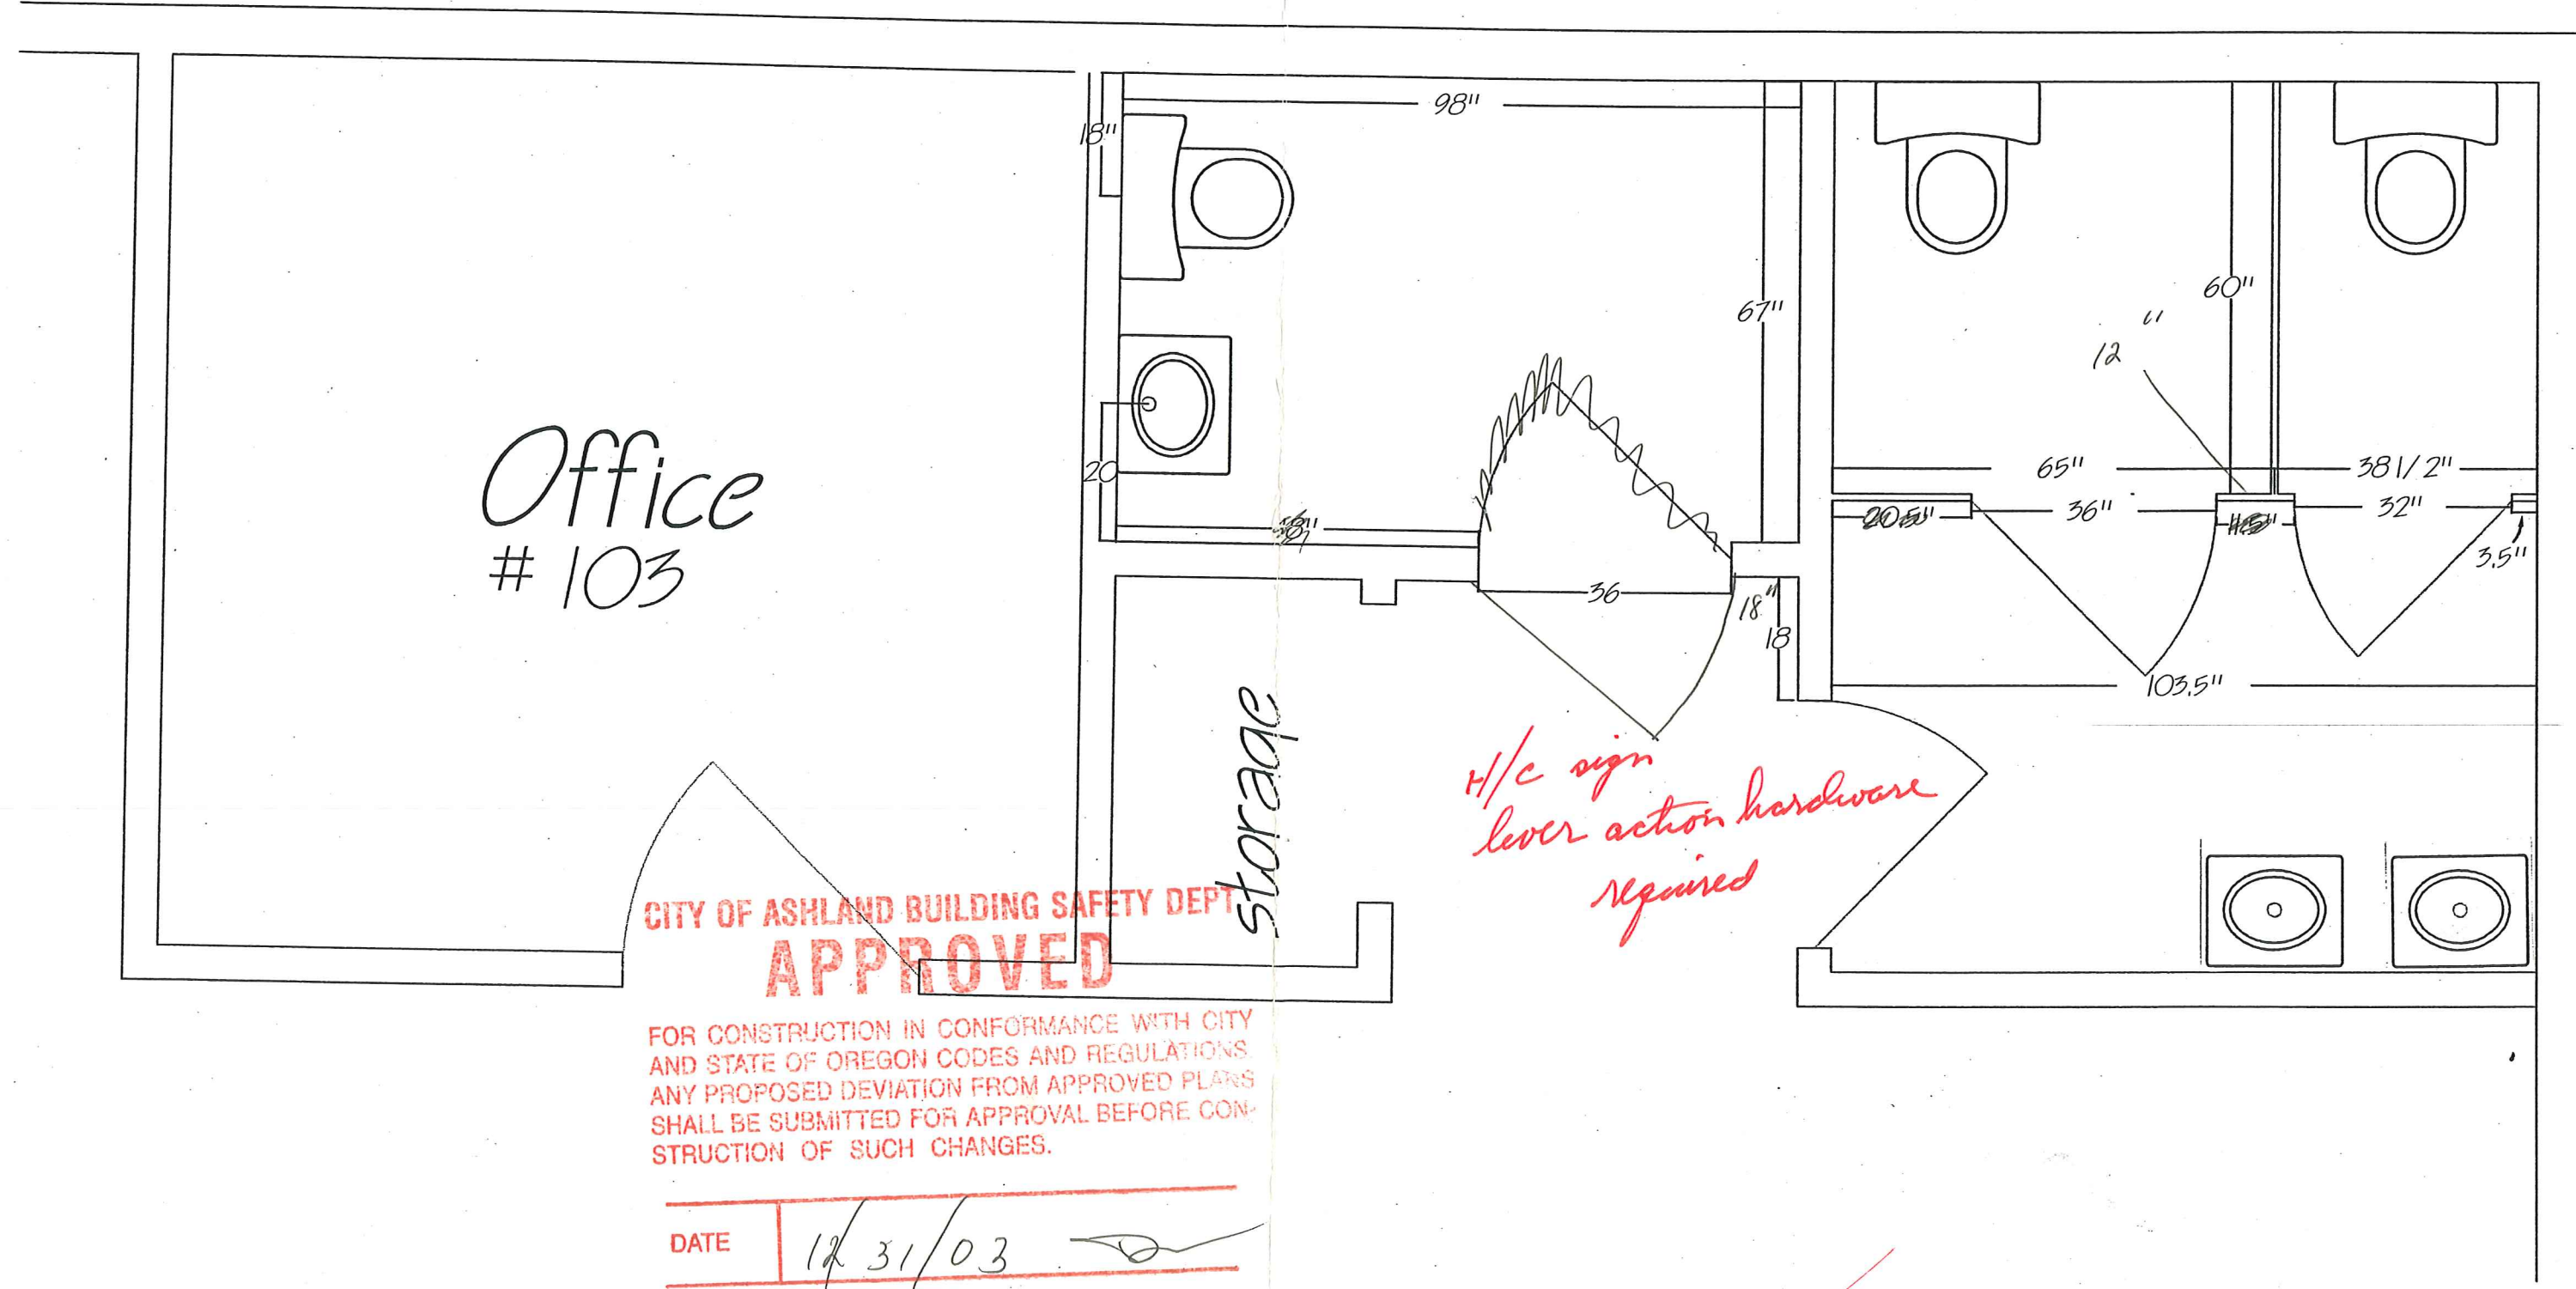

Office
103

storage

*H/c sign
lever action hardware
required*

CITY OF ASHLAND BUILDING SAFETY DEPT
APPROVED

FOR CONSTRUCTION IN CONFORMANCE WITH CITY
AND STATE OF OREGON CODES AND REGULATIONS.
ANY PROPOSED DEVIATION FROM APPROVED PLANS
SHALL BE SUBMITTED FOR APPROVAL BEFORE CON-
STRUCTION OF SUCH CHANGES.

DATE | 12/31/03 |

Pioneer Hall

(existing)



Scale : 1" = 4'

